


LEGEND

- RIGHT-OF-WAY
- BUILDING OUTLINE
- BUILDING OVERHANG
- PAVING
 - CONCRETE PAVING
 - UNIT PAVING - TYPE A
 - UNIT PAVING - TYPE B
 - UNIT PAVING - VEHICULAR
 - PLAY SURFACE
- PLANTING
 - PLANTING
 - SOD
 - BERM
 - TREE
- FURNISHINGS
 - BENCH
- UTILITIES
 - FIRE HYDRANT, REFER TO CIVIL

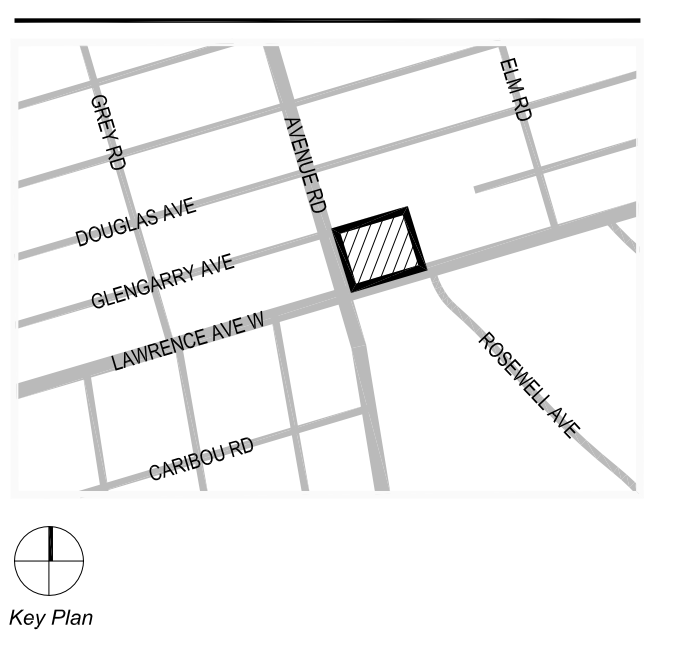


NO.	DATE	DESCRIPTION
02	2020-03-13	ISSUED FOR OPA & REZONING SUBMISSION
01	2020-03-06	ISSUED FOR DRAFT OPA & REZONING SUBMISSION

ISSUE RECORD

THE CONTRACTOR SHALL VERIFY AND BE RESPONSIBLE FOR ALL DIMENSIONS AND CONDITIONS ON THE JOB SITE AND SHALL INFORM THE LANDSCAPE ARCHITECT'S IMMEDIATELY OF ANY DISCREPANCY OR VARIATION FROM THE DRAWINGS. DO NOT SCALE THE DRAWINGS. DRAWINGS ARE NOT TO BE USED FOR CONSTRUCTION UNTIL SIGNED BY THE LANDSCAPE ARCHITECT.

ALL DRAWINGS, SPECIFICATIONS AND RELATED DOCUMENTS ARE THE COPYRIGHT PROPERTY OF THE LANDSCAPE ARCHITECT AND MUST BE RETURNED UPON REQUEST. REPRODUCTION OF DRAWINGS, SPECIFICATIONS AND RELATED DOCUMENTS IN PART OR IN WHOLE IS FORBIDDEN WITHOUT WRITTEN PERMISSION.

50 Park Road
Toronto, Ontario
M4W 2N5
T 416 968 7908
F 416 968 0687
www.dtah.com

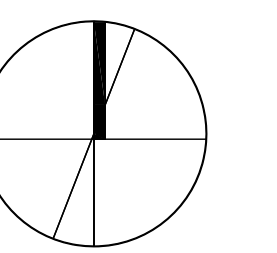

AVENUE RD & LAWRENCE AVE W

TORONTO, ON

**DRAWING TITLE:
LANDSCAPE SITE PLAN**

PRINT DATE: 2020-03-16
SCALE: 1:250
PROJECT NO. 19-048
DRAWN BY: CL
CHECKED BY: JR

L-0