


This drawing, as an instrument of service, is provided by and is the property of Turner Fleischer Architects Inc. The contractor must verify and accept responsibility for all dimensions and conditions on site and must notify Turner Fleischer Architects Inc. of any variations from the supplied information. This drawing is not to be scaled. The architect is not responsible for the accuracy of survey, structural, mechanical, electrical, etc., information shown on this drawing. Refer to the appropriate consultants drawings before proceeding with the work. Contractor must confirm to all applicable codes and requirements of authority having jurisdiction. The contractor working from drawings not specifically marked 'For Contractor' must assume full responsibility and bear costs for any corrections or damages resulting from the work.

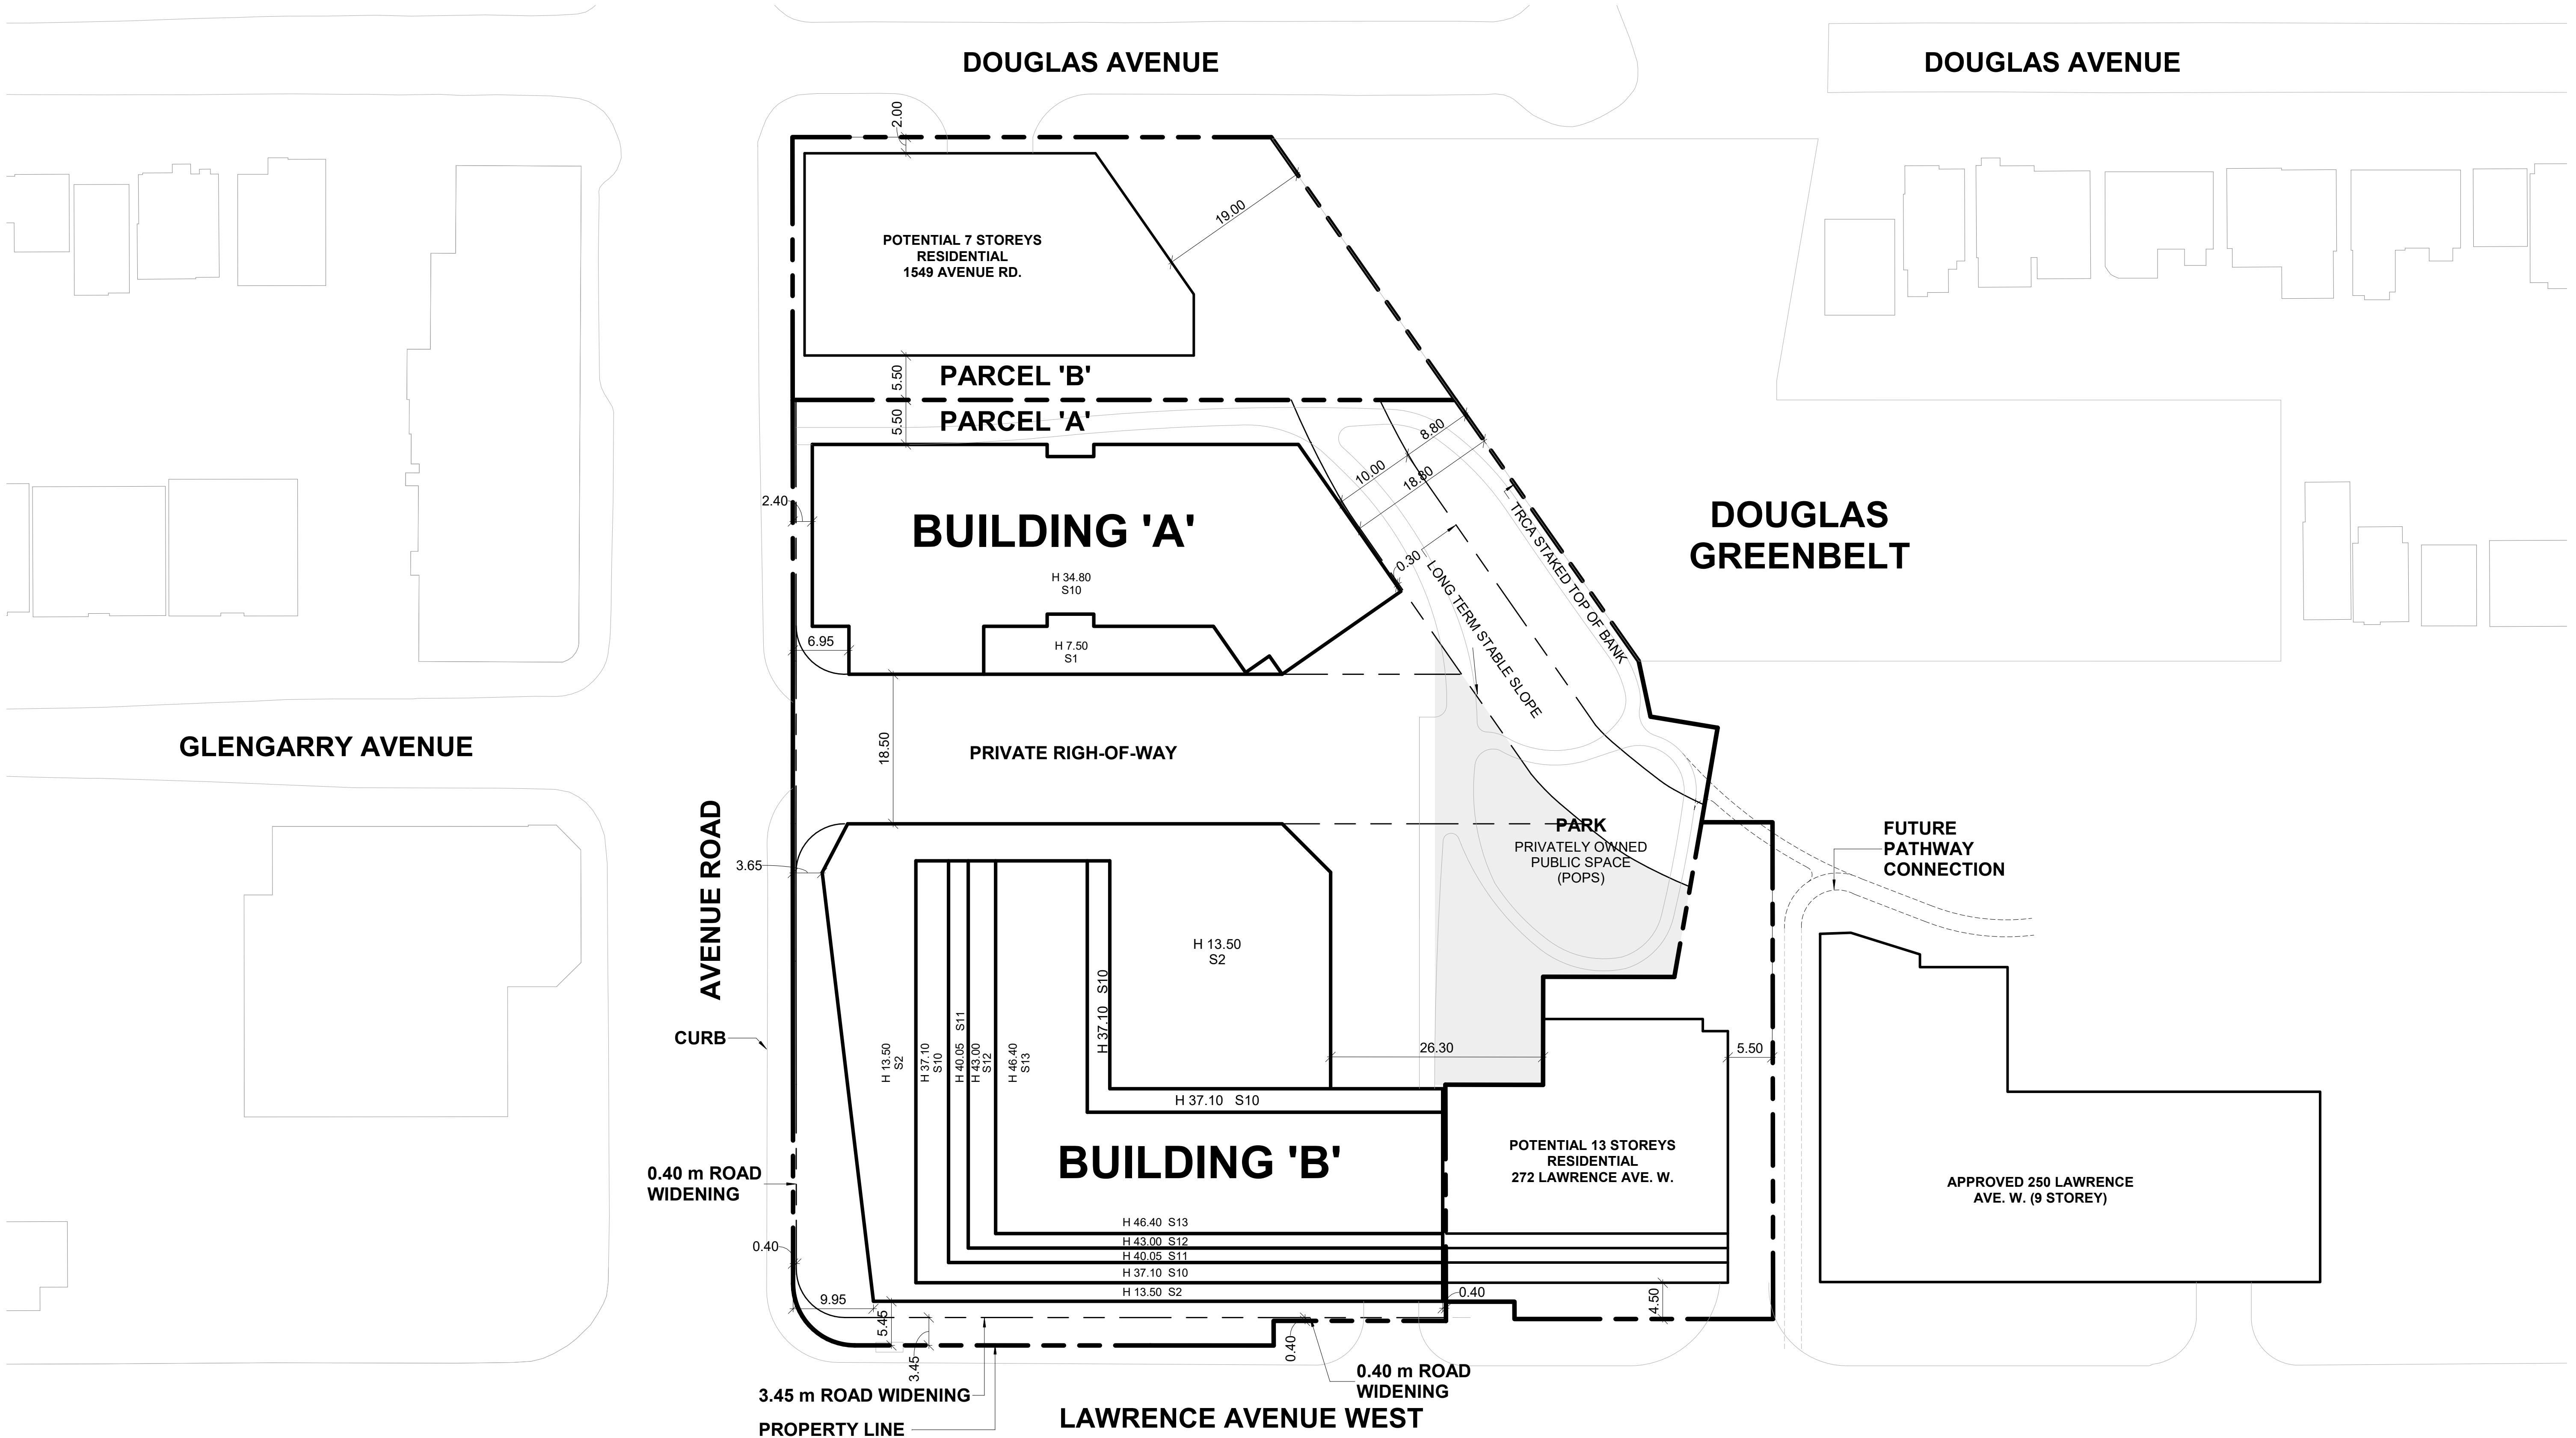


#	DATE	ISSUED FOR REZONING	DESCRIPTION	RLE	BY
1	2020-03-30				

PROJECT
284-290 LAWRENCE AVE. W. & 1507-1545 AVENUE RD.
 TORONTO, ON

DRAWING
BLOCK PLAN

PROJECT NO.	19.014RZ
PROJECT DATE	2019-12-11
DRAWN BY	JHU
CHECKED BY	AYU
SCALE	NOT TO SCALE

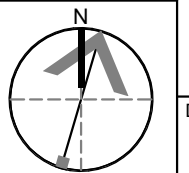

DRAWING NO.
RZ 0.05