


This drawing, as an instrument of service, is provided by and is the property of Turner Fleischer Architects Inc. The contractor must verify and accept responsibility for all dimensions and conditions on site and must notify Turner Fleischer Architects Inc. of any variations from the supplied information. This drawing is not to be scaled. The architect is not responsible for the accuracy of survey, structural, mechanical, electrical, etc. information shown on this drawing. Refer to the appropriate consultant drawings before proceeding with the work. Contractor must conform to all applicable codes and requirements of all relevant governing jurisdiction. The contractor working from drawings not specifically marked 'for Contractor' must assume full responsibility and bear costs for any corrections or damages resulting from his work.



#	DATE	DESCRIPTION	BY
4	2023-12-08	ISSUED FOR REZONING RESUBMISSION	KLE
3	2023-07-13	ISSUED FOR REZONING	KLE
2	2023-05-30	ISSUED FOR REZONING	KLE
1			

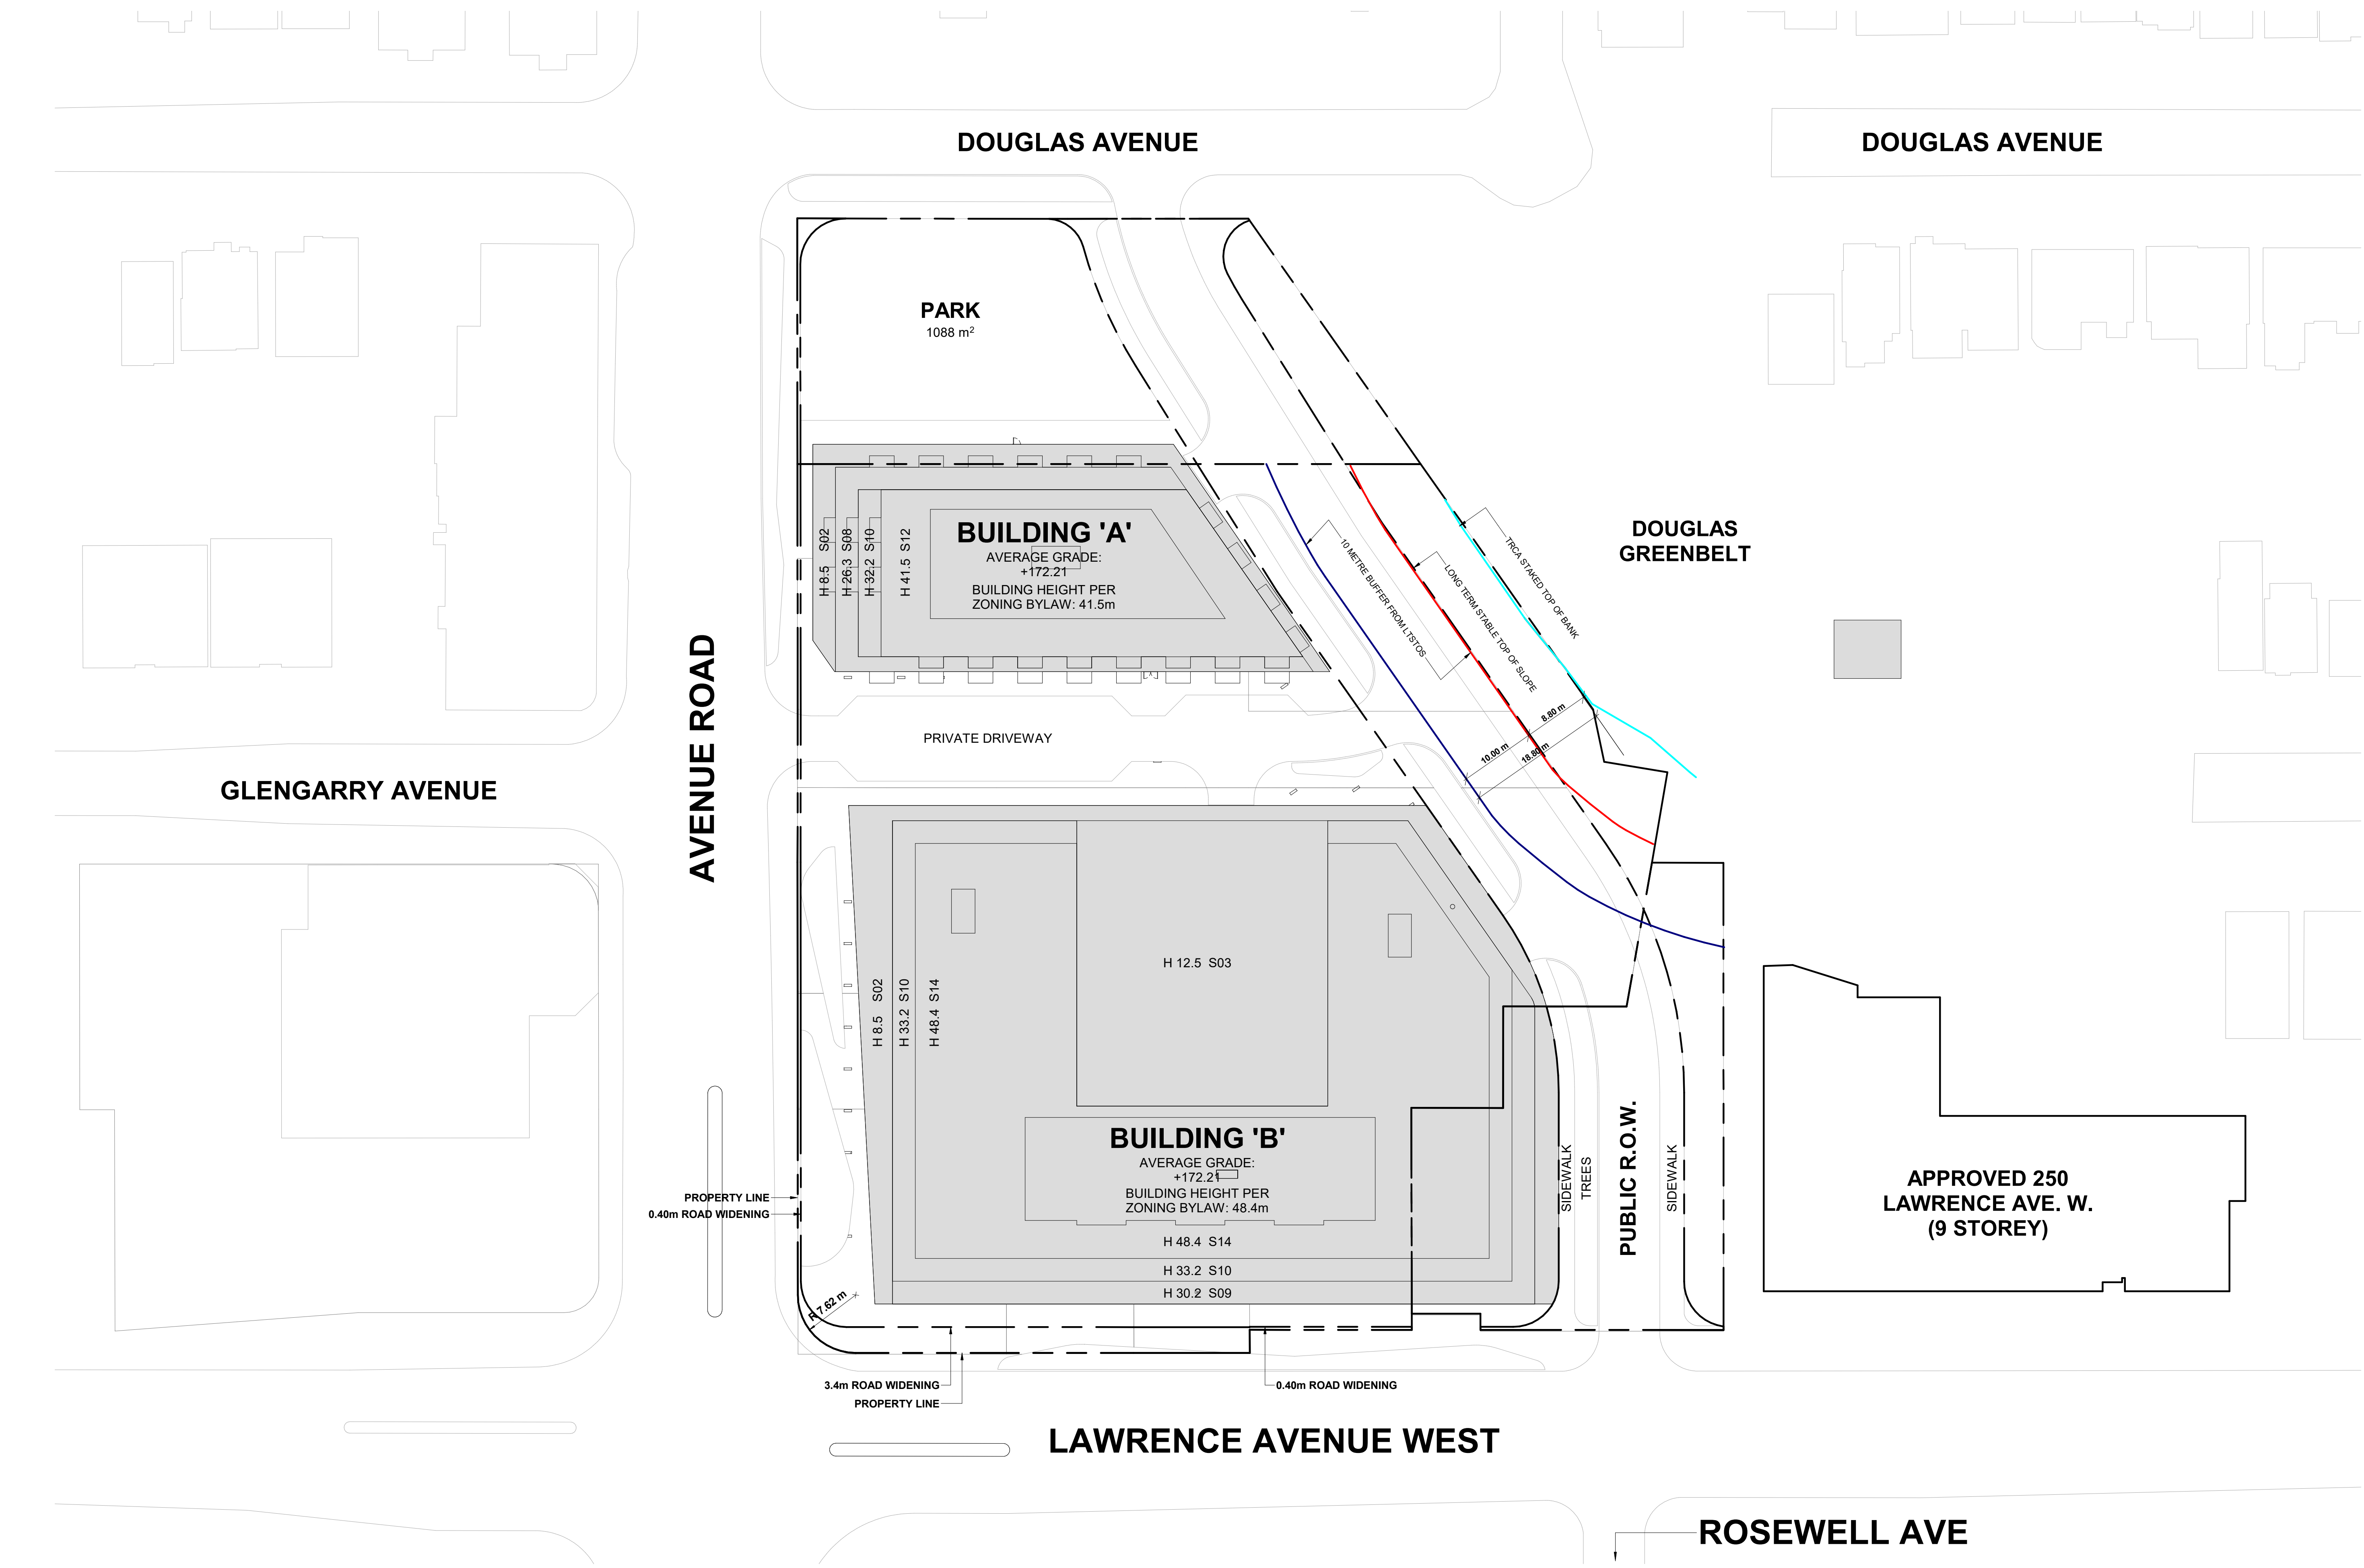

PROJECT
Avenue Rd & Lawrence Ave

1507-1549 Avenue Rd &
272-290 Lawrence Ave
Toronto, ON

DRAWING
BLOCK PLAN

PROJECT NO. 19.014RZ
PROJECT DATE 2023-12-08
DRAWN BY KLM
CHECKED BY KLE
SCALE AS NOTED

DRAWING NO. RZ005a	REV. 4
-----------------------	-----------